
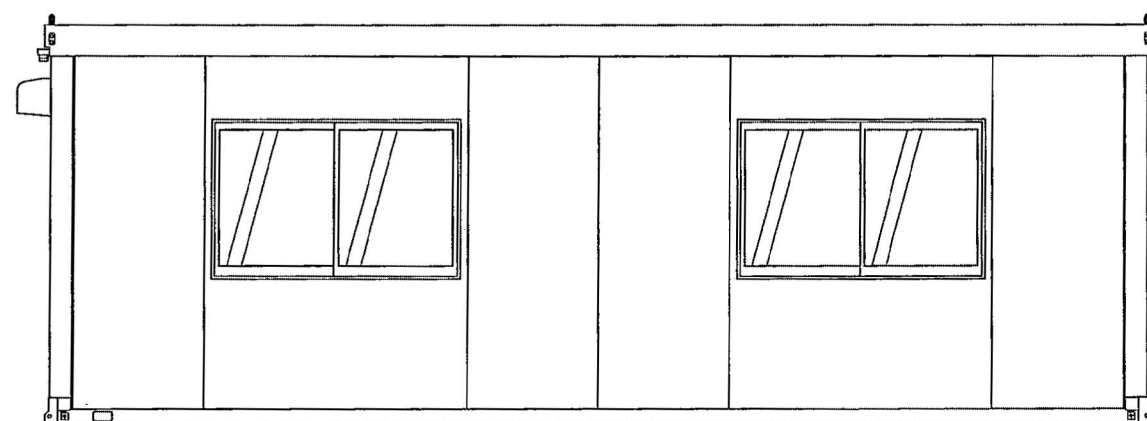
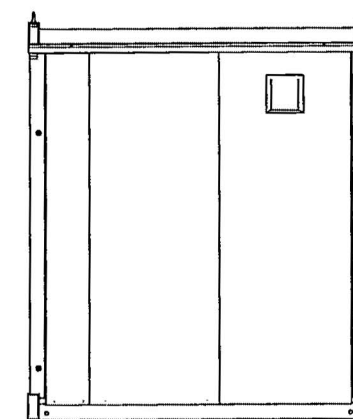
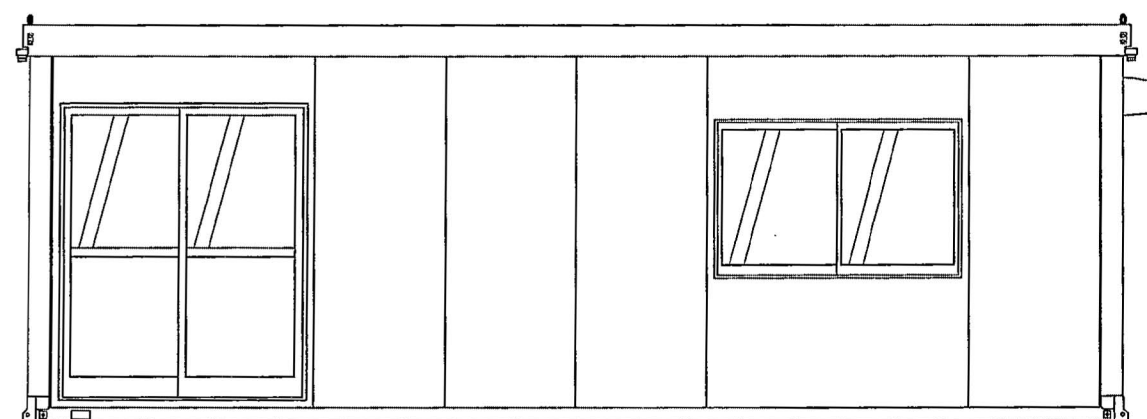
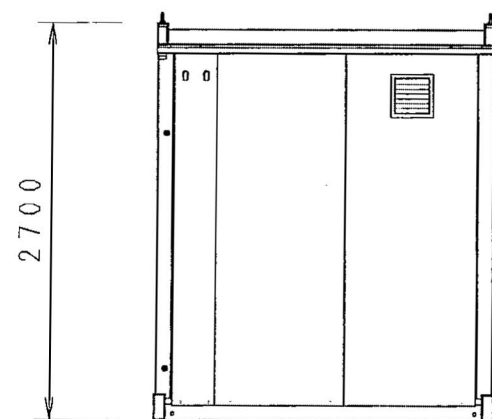


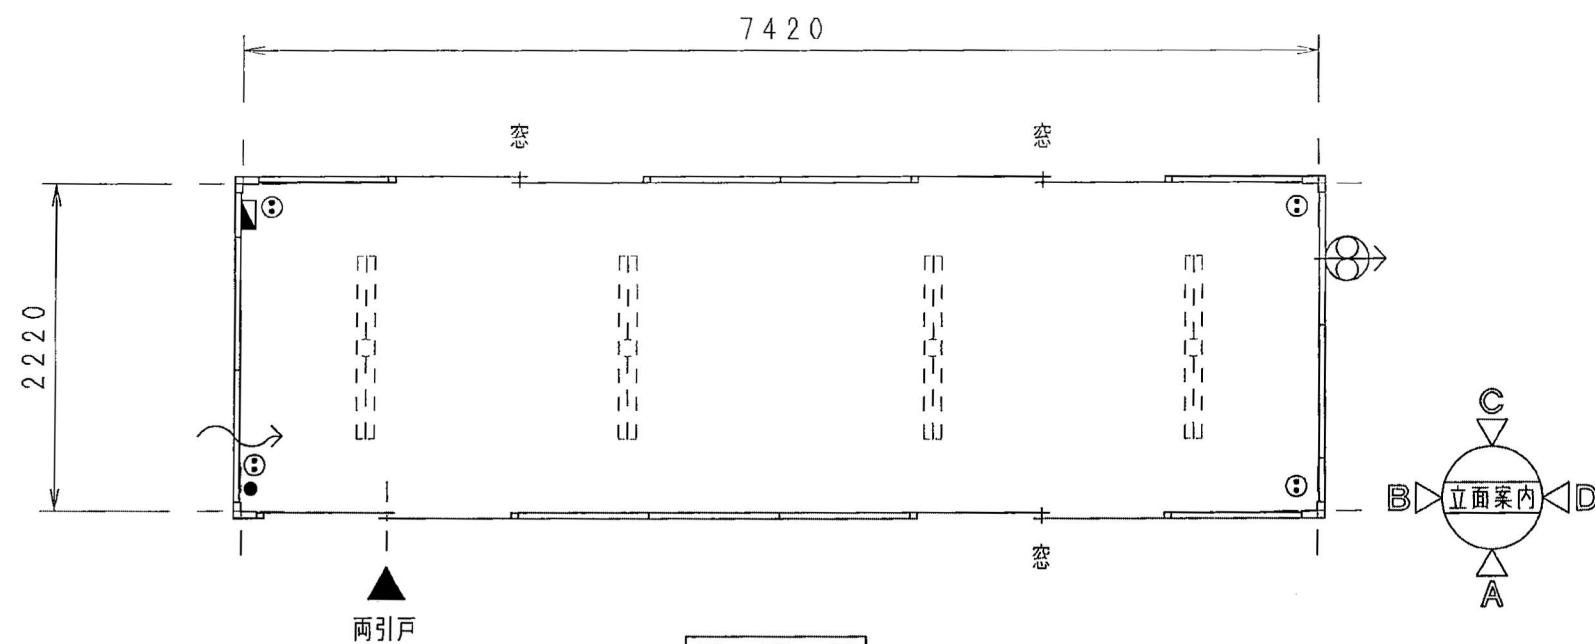

				A3	GROUP HS-U	USER JH
	NAME	DRAW	CHECK	TYPE CAK533JH	DATE 2008. 07. 17	
	TITLE 平面图 · 立面图			SCALE 1/50	DRAWING NO HSCU011480	